

BAKERY AT
KENTON HOUSE
695 Grand Ave
Saint Paul, MN 55105

esc
ARCHITECTURE & DESIGN

500 Washington Avenue South, Suite 1000
Minneapolis, MN 55415
p 612.329.5500 f 612.329.5502
www.escarch.com

I hereby certify that this plan, specification, or
report was prepared by me or under my direct
supervision and that I am a duly licensed architect
under the laws of the State of Minnesota

Signature

Typed or Printed Name

License # Date

NOT FOR
CONSTRUCTION

IFC SET
(REVISED)
06.17.2024

ORIGINAL ISSUE: 04/17/24

REVISIONS
No. Description Date

223301

PROJECT NUMBER

HW

DRAWN BY

HW


CHECKED BY

KEY PLAN

BAKERY AT KENTON
HOUSE

LIQUOR LICENSE FLOOR
PLAN - LEVEL 1

A100

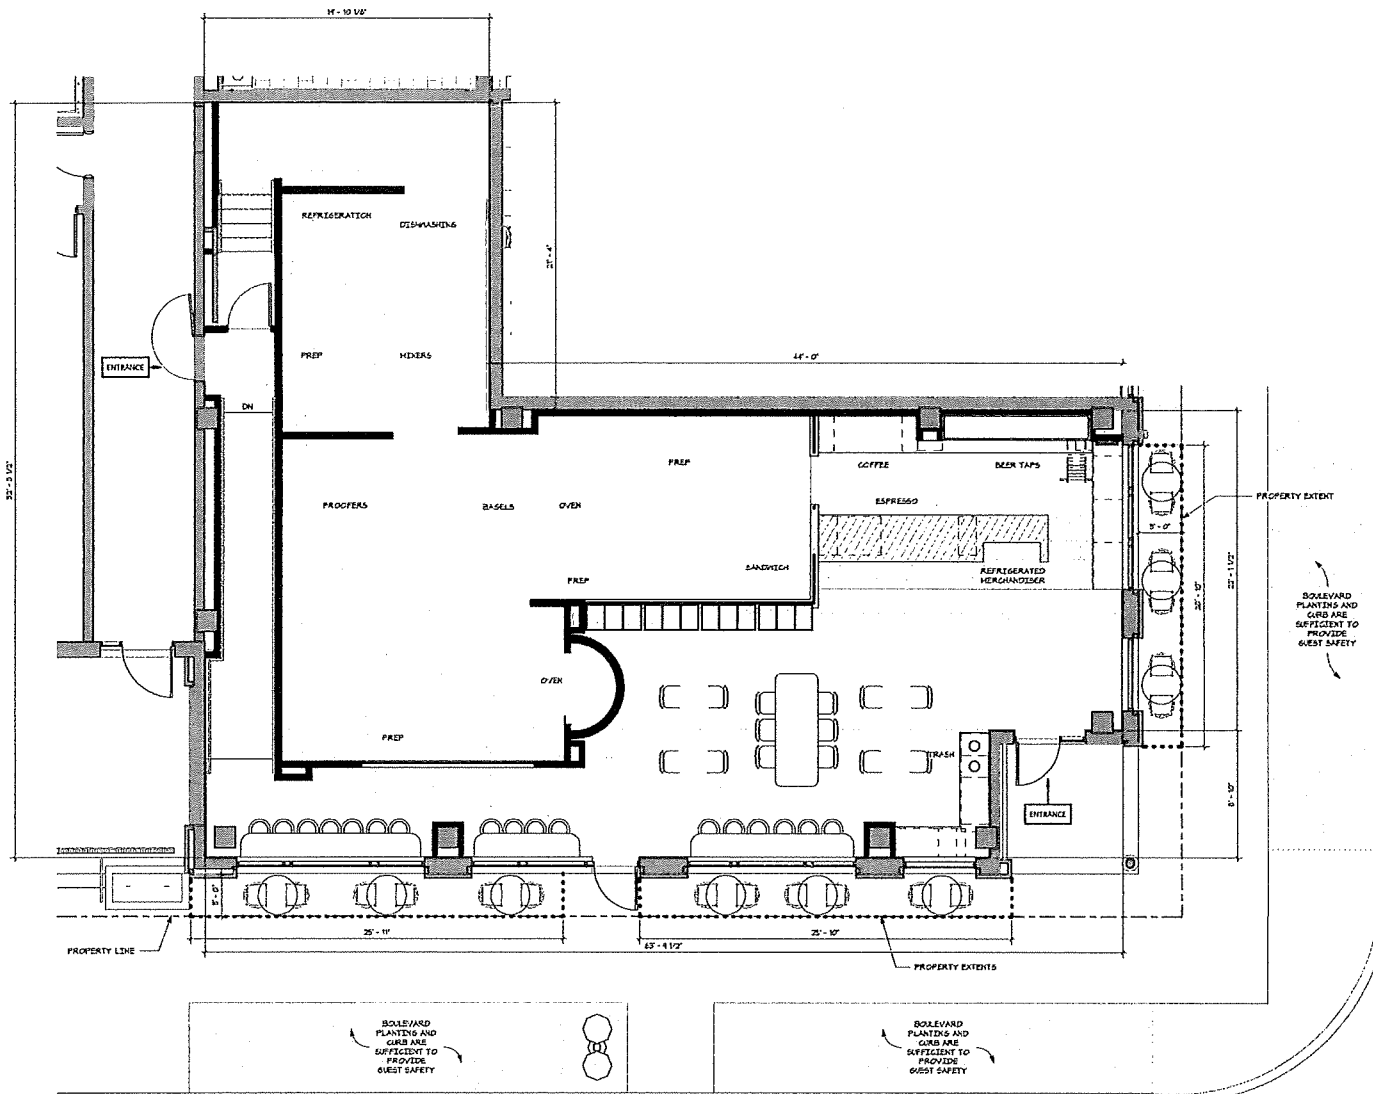

PLAN INFORMATION
FOOD & BEATING
745 SF
OUTDOOR SEATING
N/A: 218 SF
BOH + DISPLAY KITCHEN
1,500 SF
SEAT COUNT
INDOOR: 81
OUTDOOR: 18
OCCUPANT LOAD
57 PEOPLE

RAJAYA BREAD CO.
645 GRAND AVE
ST. PAUL, MN 55105
2,540 GFA OF LEASED PREMISES
787 SF OF OUTDOOR DINING SPACE

1 LIQUOR LICENSE FLOOR PLAN - LEVEL 1
1/4" = 1'-0"

01/17/2024 4:33:13 PM