


9/19/2022 11:02:07 AM C:\Users\ahwel\Documents\22.031.0623 - HABANERO TACO - r21_ahwel\lak.rvt

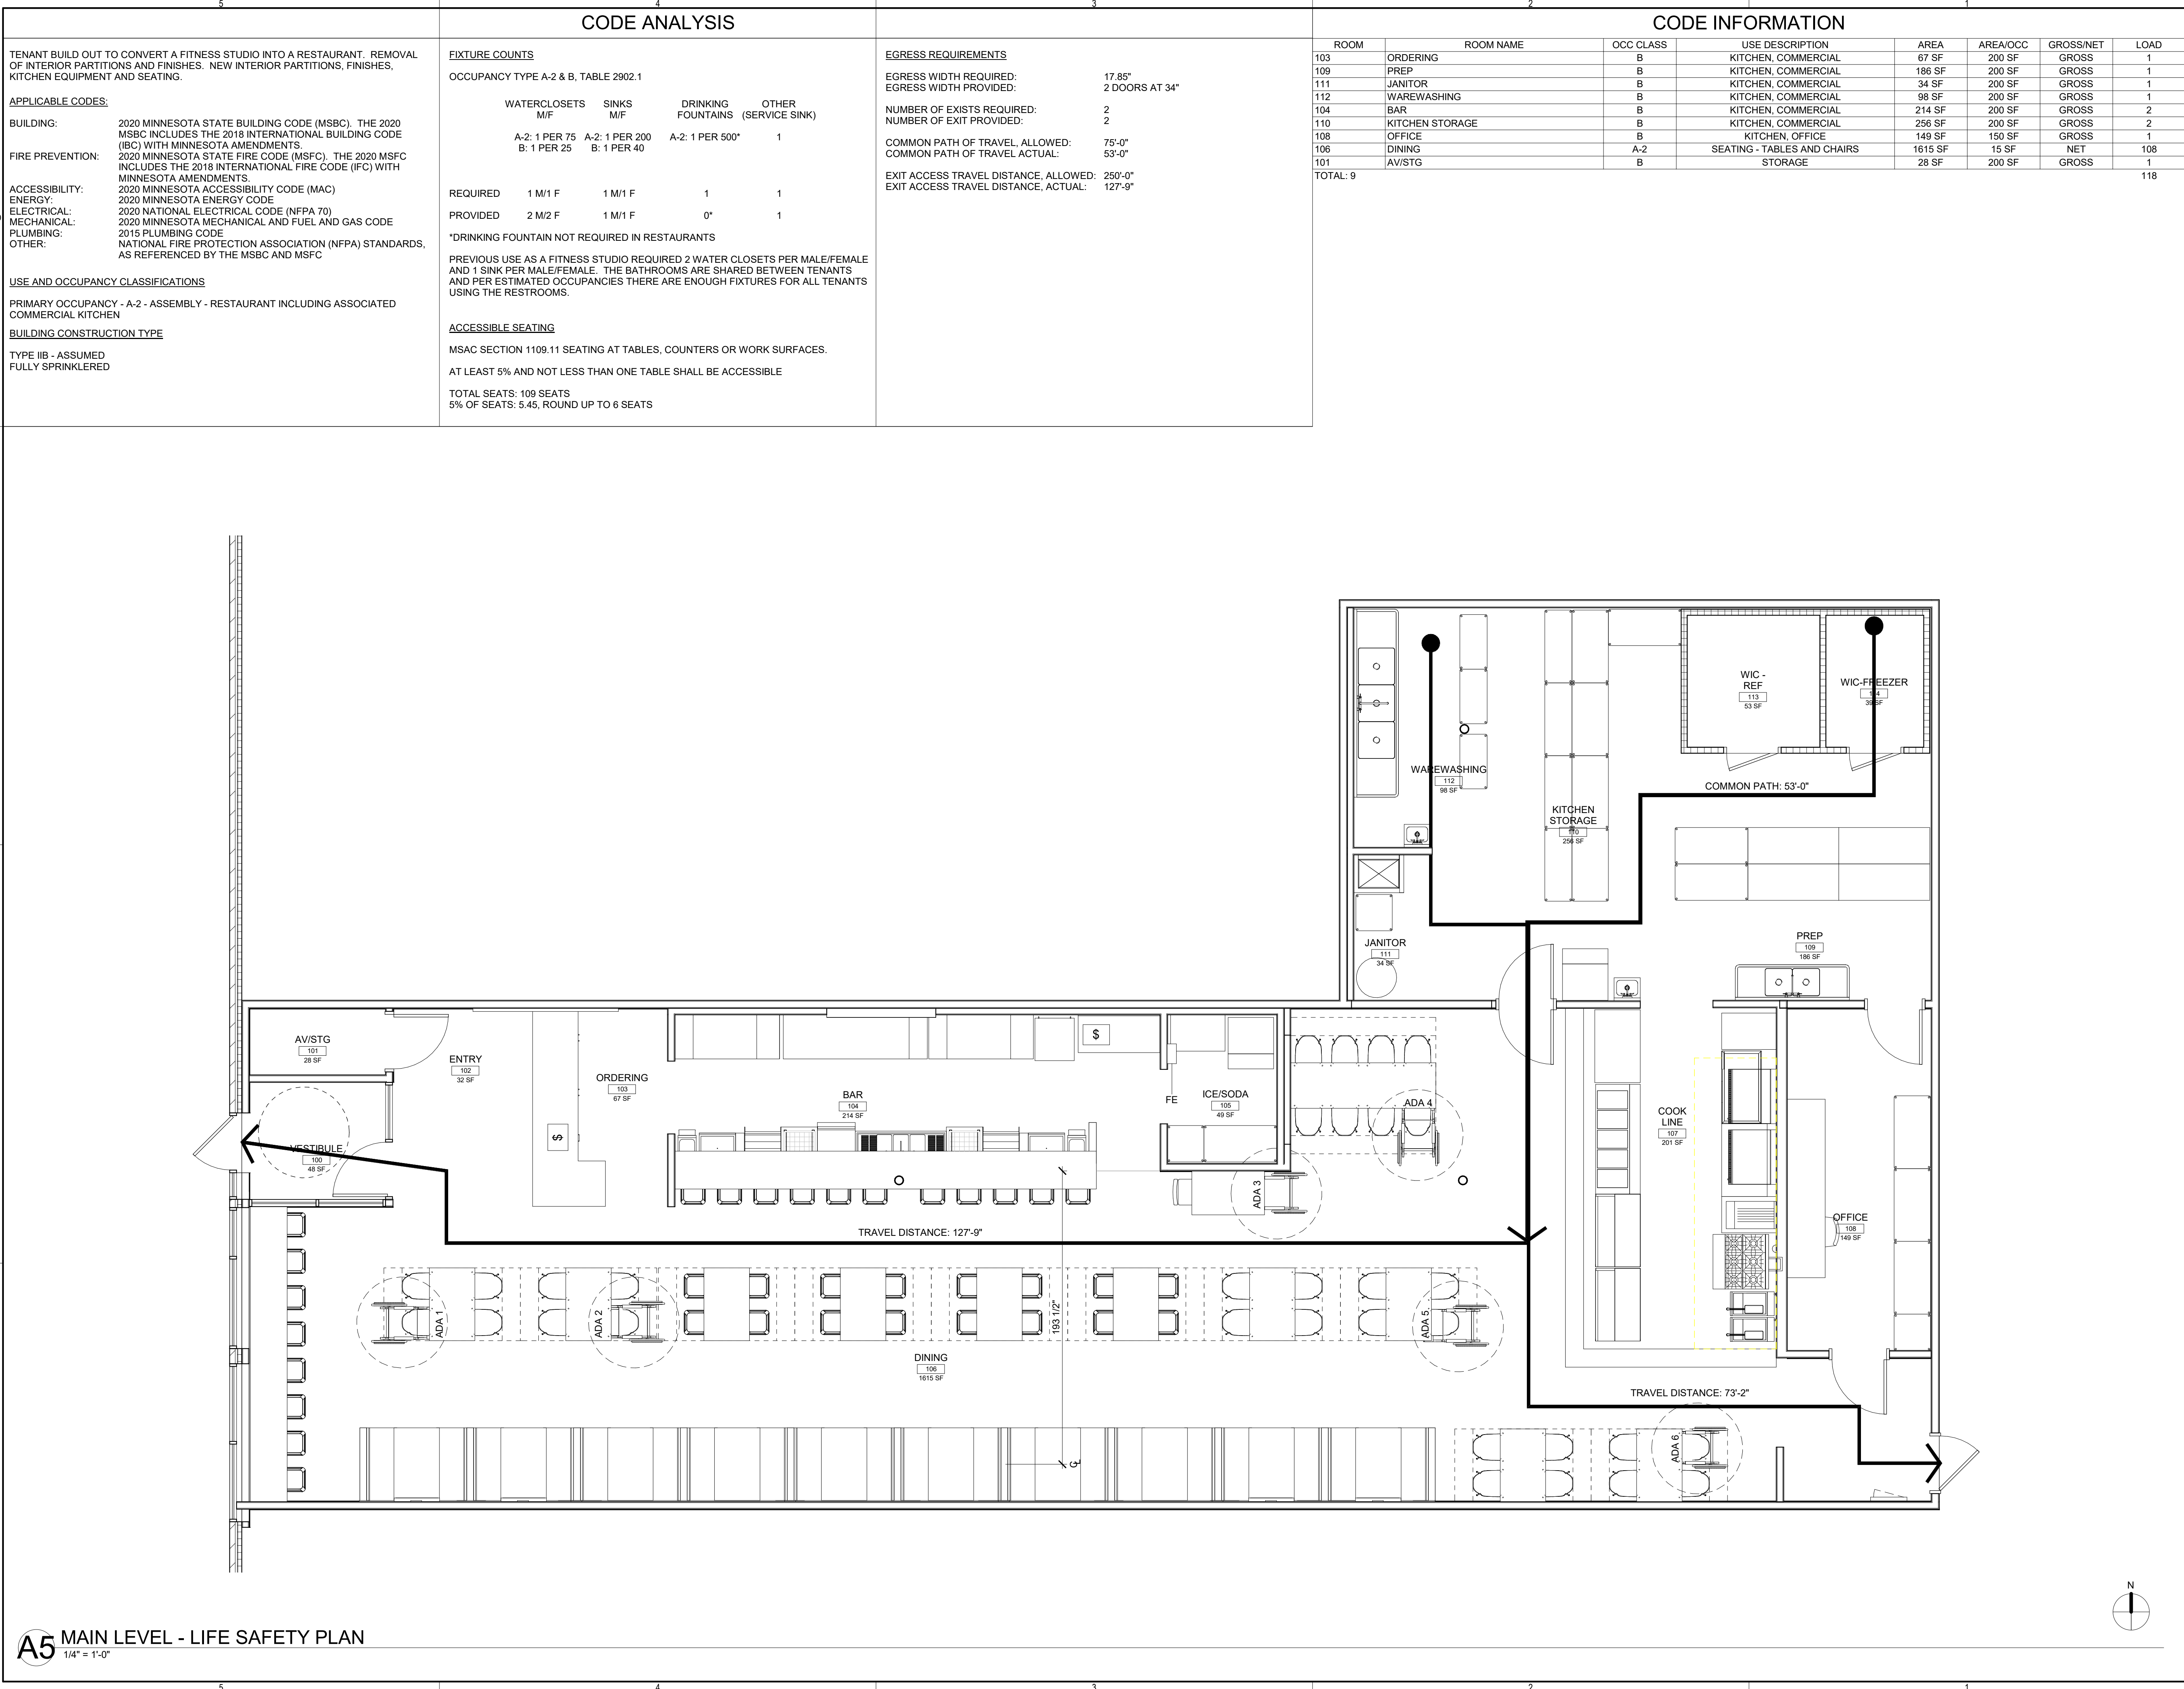

9232 68th St North
Stillwater, MN 55082
1 612.532.4147

HABANERO TACO

80 SNELLING AVE N
ST PAUL, MN 55105

I HEREBY CERTIFY THAT THIS PLAN, SPECIFICATION, OR REPORT WAS PREPARED BY ME OR UNDER MY DIRECT SUPERVISION AND THAT I AM A DULY LICENSED ARCHITECT UNDER THE LAWS OF THE STATE OF MINNESOTA.
NAME: ANDREA HAMMEL WOLLAK

SIGNATURE:
DATE: 08.31.22 LICENSE #48183

2	ISSUED FOR PERMIT	09.19.22
1	ISSUED FOR PRICING	08.22.22
NO	ISSUE	DATE

JOB NUMBER 22.031.0623

LIFE SAFETY PLAN - MAIN LEVEL

A10.00